


Locomotive Drawings




Mason Bogies

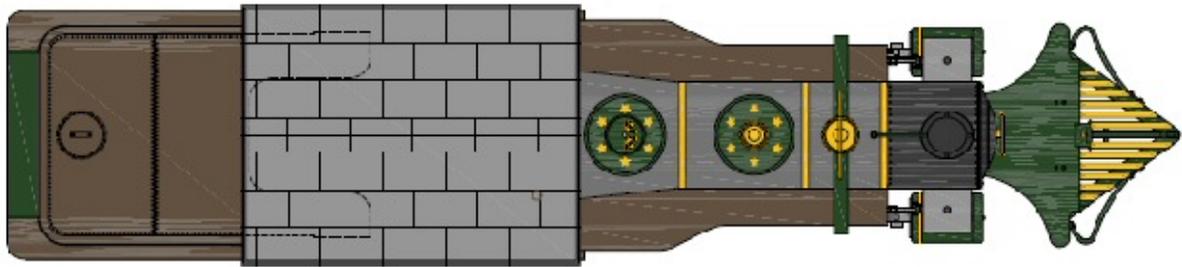

DENVER SOUTH PARK & PACIFIC RR
MASON BOGIE #4 - 'SAN JUAN'
'AS BUILT' CONFIGURATION 1878

DRAWN BY DAVID FLETCHER 2007


([click here for full size PDF file](#))

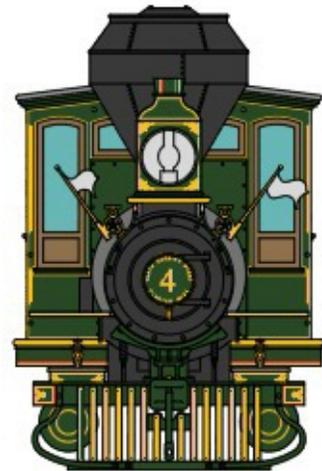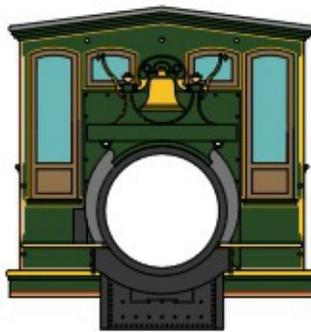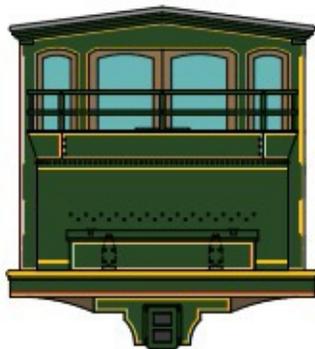

DENVER SOUTH PARK & PACIFIC RR
MASON BOGIE #4 - 'SAN JUAN'
'AS BUILT' CONFIGURATION 1878

DRAWN BY DAVID FLETCHER 2007


([click here for full size PDF file](#))

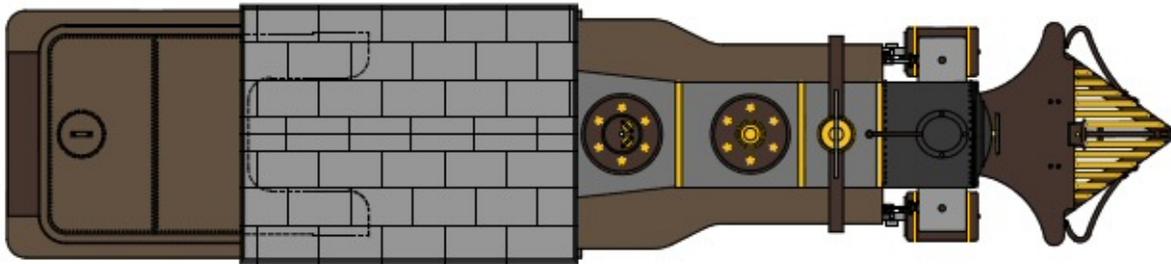

DENVER SOUTH PARK & PACIFIC RR
MASON BOGIE #6 - 'TENMILE'
'AS BUILT' CONFIGURATION 1879

DRAWN BY DAVID FLETCHER 2007

[\(click here for full size PDF file \)](#)

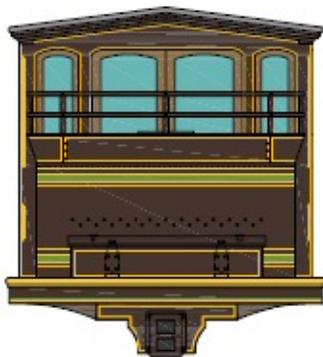


DENVER SOUTH PARK & PACIFIC RR
MASON BOGIE #6 - 'TENMILE'
'AS BUILT' CONFIGURATION 1879

DRAWN BY DAVID FLETCHER 2007


[\(click here for full size PDF file \)](#)

Na1 Puffing Billy & Lyn

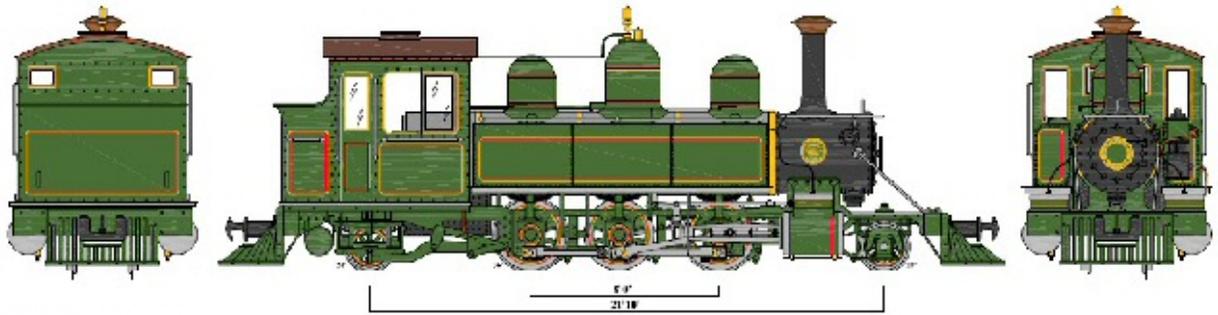

VICTORIAN RAILWAYS - V.A.1
BALDWIN 10-30 1-4-D (1) - DRAWING 1
CONSTR. NO. 15930 - 1898
BALDWIN STYLE - LIGHT IVY GREEN & GOLD - STYLE 202

DAVID FLETCHER 2008

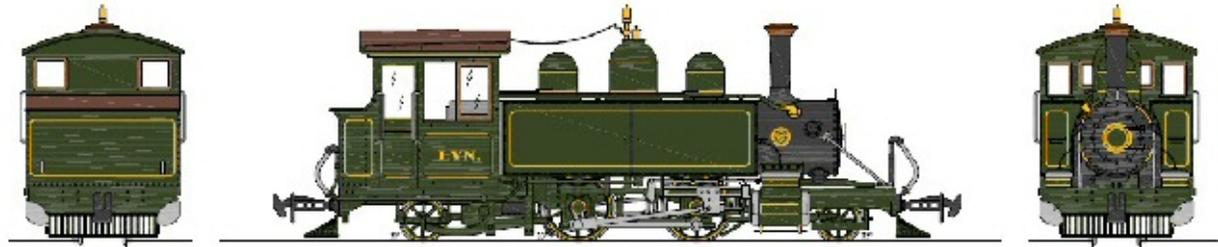


LYNTON & BAINSTAPLE RAILWAY - L.N.
BALDWIN 9-14 1-4-C (19) - DRAWING 11
CONSTR. NO. 15905 - 1898
BALDWIN STYLE - OLIVE GREEN & GOLD - STYLE 123

DAVID FLETCHER 2008

([click here for full size PDF file](#))

Little Yarra - Coloured drawing as well as line drawings

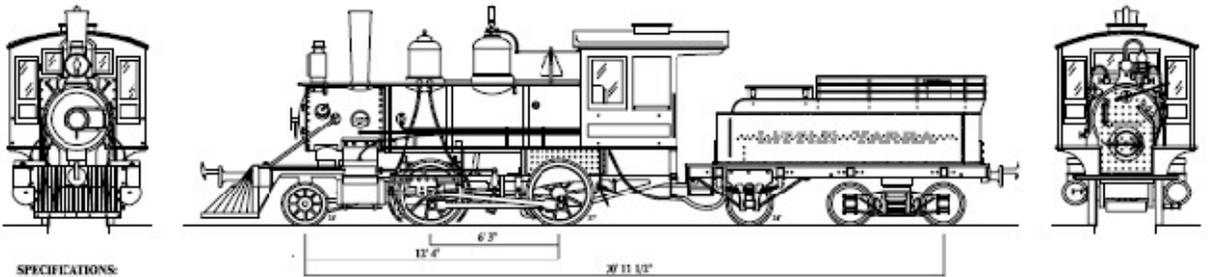


SPECIFICATIONS:
Gauge: 36"
Class: 14-C - Drawing 1
Tender: Existing 500
Rear Wheel Base: 6' 2"
Total Wheel Base: 12' 4"
Water Tank Engine & Tender: 11,137
Weight in Working Order: 24,000 lbs
Tractive Effort: 5000 lbs
Boiler Pressure: 180 lbs
Cylinders: 15 x 17"
Driving Wheels: 36"
Pilot & Tender Wheels: 30"
Tender Capacity: 500 Imperial Gals
Painting: Black & Green, Style 123

VICTORIAN POWELL WOOD PROCESS LTD
BALDWIN 6-14-C (8) - LITTLE YARRA
CONSTR. NO. 37718 - 1912


DRAWN BY DAVID FLETCHER 2008
WITH THE ASSISTANCE OF TRAVIS CLARKE

([click here for full size PDF file](#))

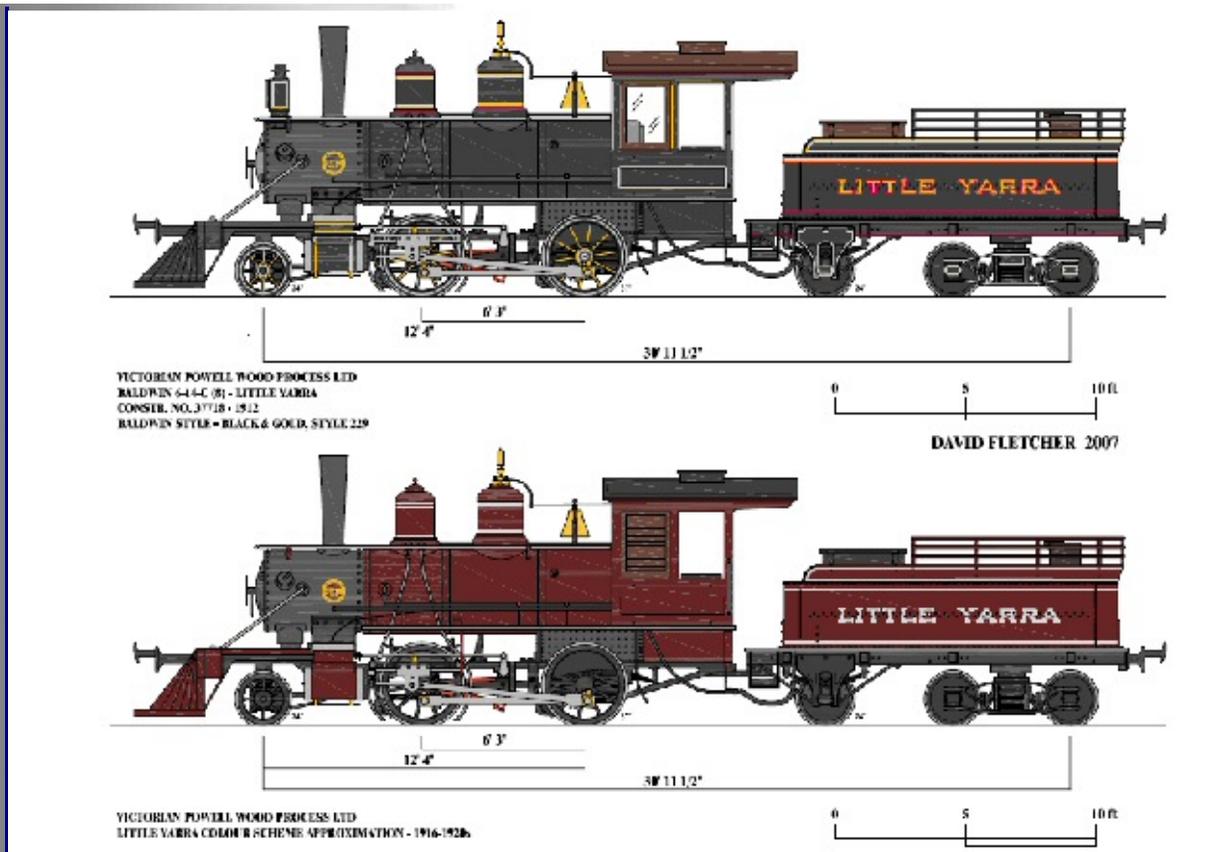


[\(click here for full size PDF file \)](#)

SAR X class 2-6-0

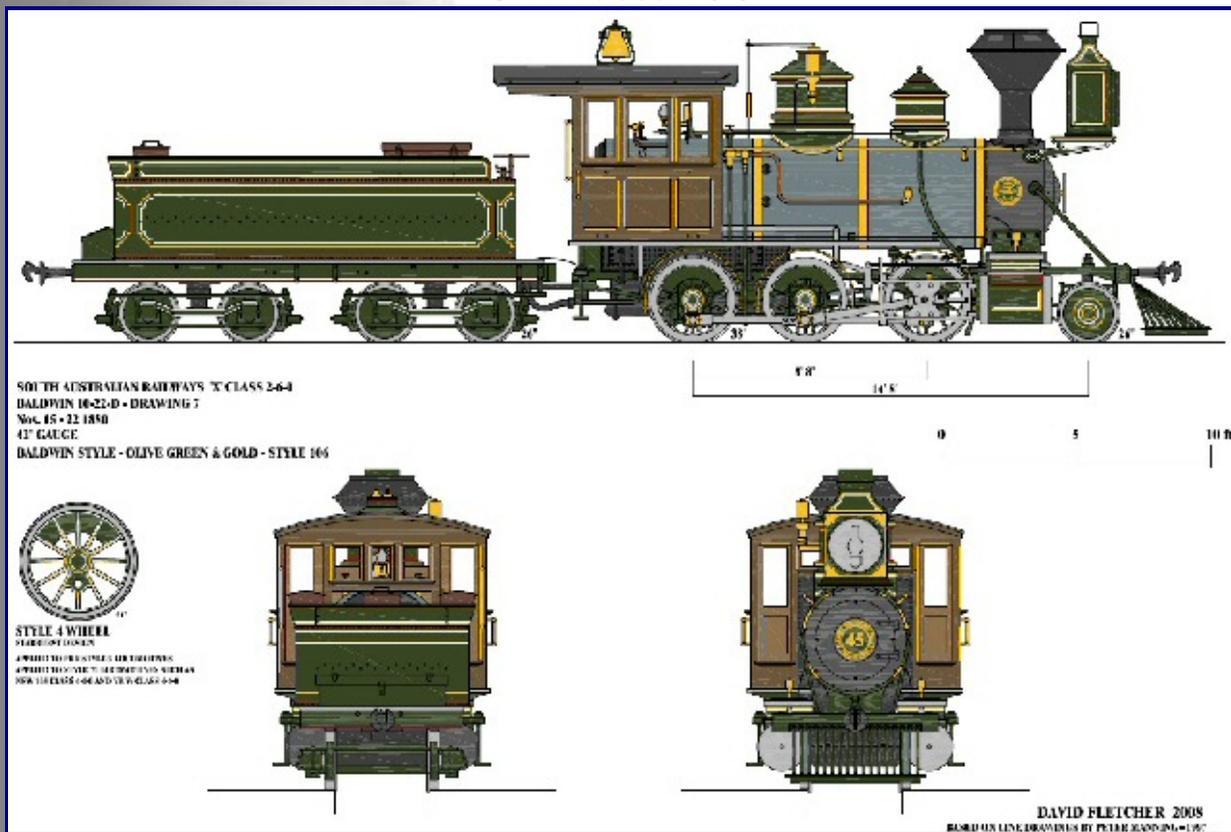


[\(click here for full size PDF file \)](#)

Sand Fly 0-4-0ST and My Lyell 0-6-0T

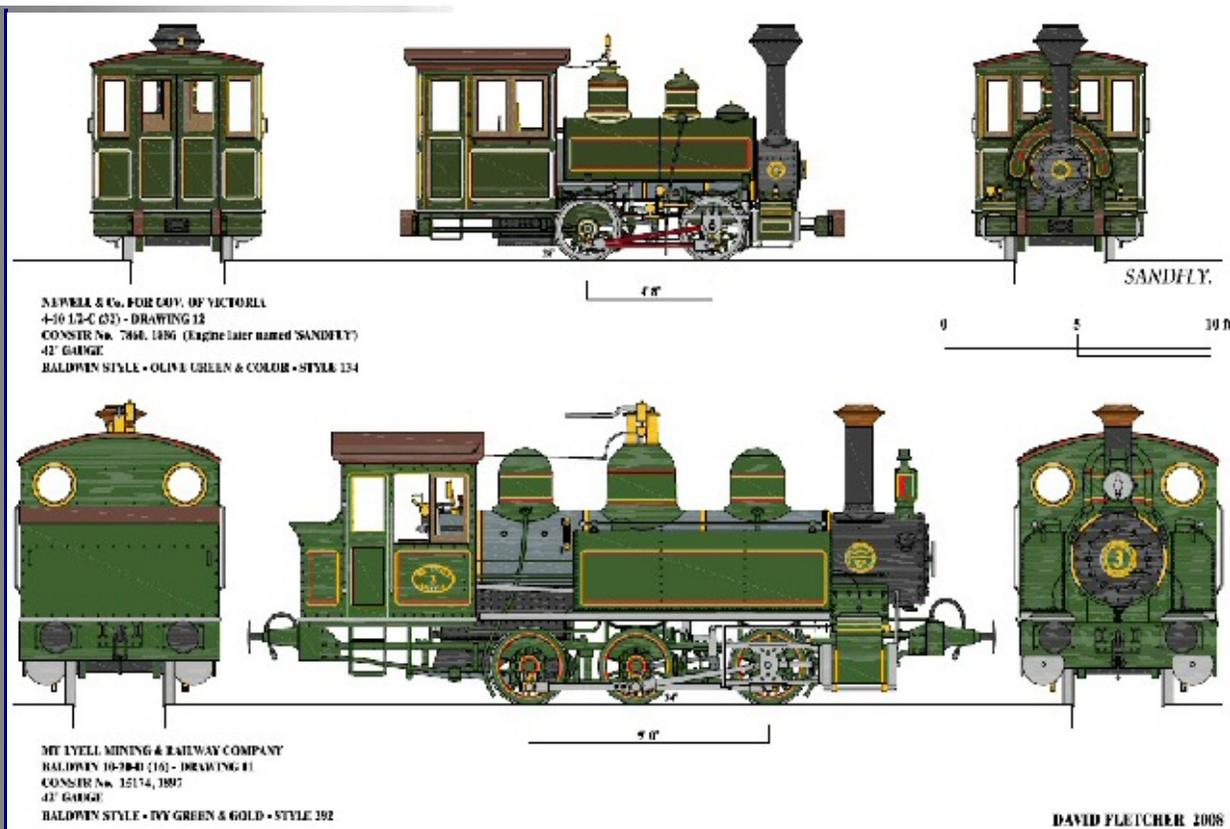

[\(click here for full size PDF file \)](#)

Baldwin 6-22-D 0-6-0ST (Class 48) in 6 colour schemes as well as line drawing.

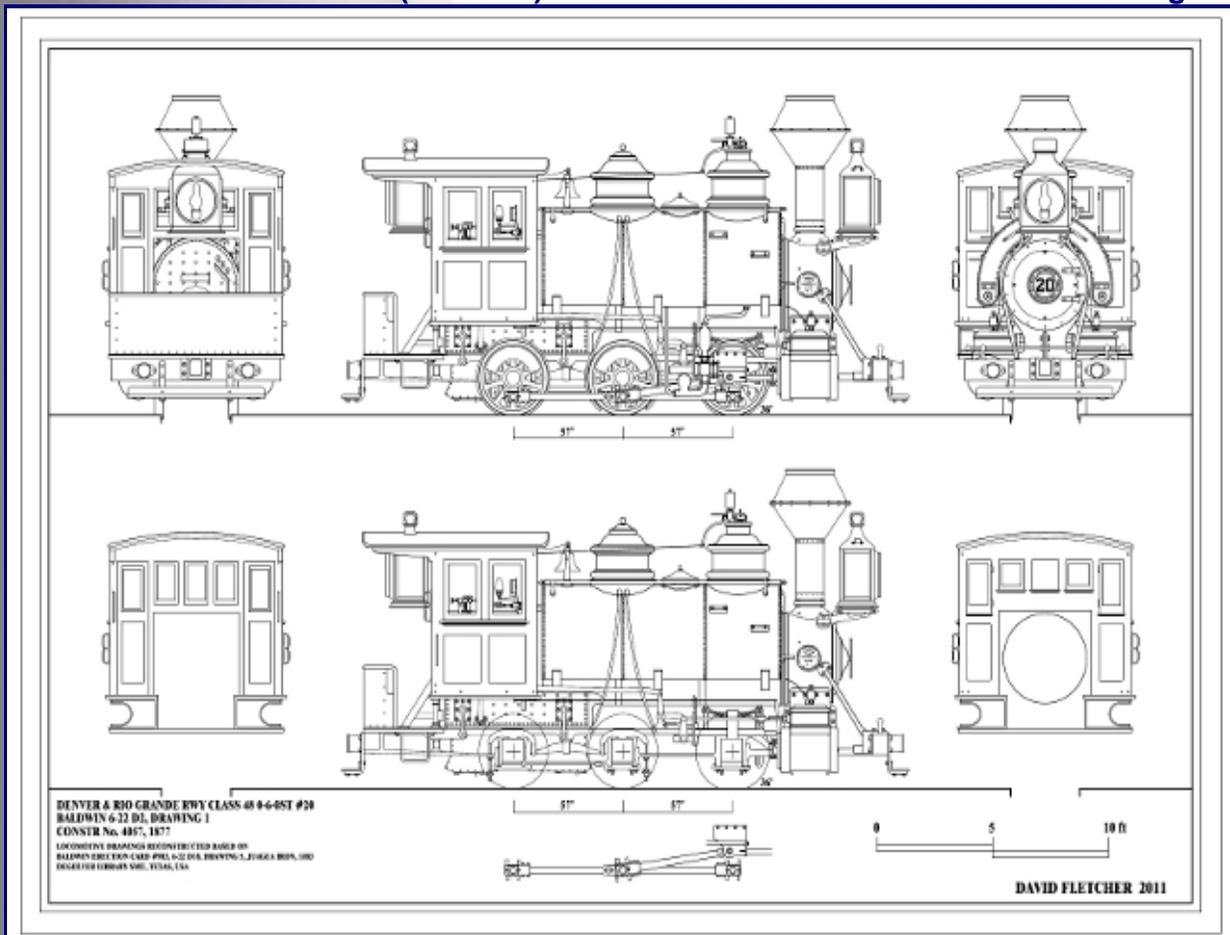

[\(click here for full size PDF file \)](#)



DE WOLFE & BIRD GRANGE HOVY CLASS 40 (S&MT #10)
 BUILDING # 22 (D.L. DRAWING # 1)
 CONSTR. No. 3723, 1981
 RESULT AND DISPLAYED BY DARK, BLACK, & COLOUR

37 | 37 | 1




RIO GRANDE SOUTHERN CLASS 40 (S&MT #10) (PODDLE BELL #10)
 BUILDING # 22 (D.L. DRAWING # 1)
 CONSTR. No. 3723, 1981
 RESULT AND DISPLAYED BY RED, BLACK & BLUE
 LOCATIONS & PLACEMENTS VARY FROM ORIGINAL (S&MT #10) (PODDLE BELL #10) (D.L. DRAWING # 1)
 BY 2000 (S&MT #10) (PODDLE BELL #10) (D.L. DRAWING # 1)
 OVERSEEN BY DAVID FLETCHER (S&MT #10) (PODDLE BELL #10) (D.L. DRAWING # 1)
 PHOTOGRAPHED BY DAVID FLETCHER (S&MT #10) (PODDLE BELL #10) (D.L. DRAWING # 1)

37 | 37 | 1


0 | 5 | 10 1/2

DAVID FLETCHER #11

([click here for full size PDF file](#))

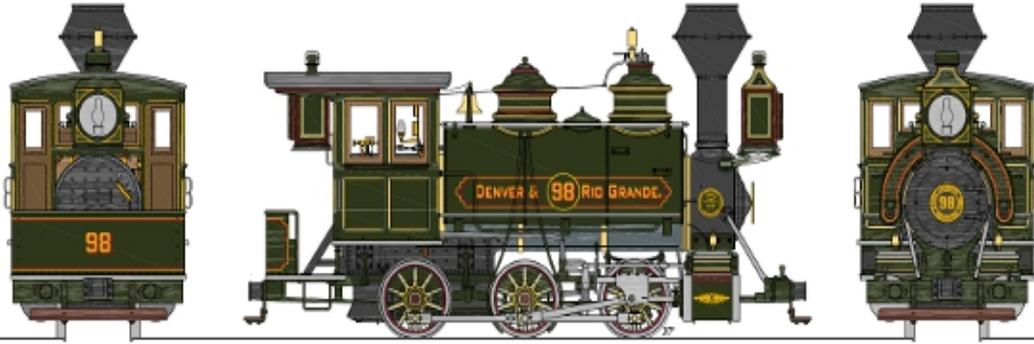

1880 - OLIVE GREEN & COLOR, STYLE 98
 DENVER & RIO GRANDE RMY CLASS 41 04-68T #98
 BALDWIN 6-22 D5, DRAWING 1
 CONSTR No. 509, 1880

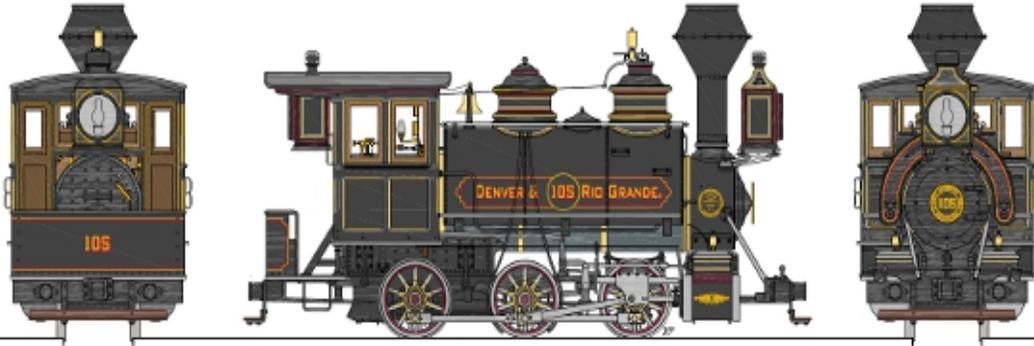

1881 - BLACK & COLOR, STYLE 98
 DENVER & RIO GRANDE RMY CLASS 41 04-68T #105
 BALDWIN 6-22 D5B, DRAWING 1
 CONSTR No. 5731, 1881

LOComotive DRAWINGS RECONSTRUCTED BASED ON BALDWIN BRITISH C&D PMS 6-22 D5L DRAWING 1, LENSEL BOX, 380
 DECEMBER LIBRARY 094, TEXAS, USA
 SPECIAL THANKS TO RICHARD PERRETT FOR DRIVING ARCHIVAL MATERIAL


DAVID FLETCHER 2011

([click here for full size PDF file](#))



EAST BROAD TOP R.R. & COAL Co. 0-6-0ST #6
BALDWIN 6-22 D1, DRAWING 1
CONSTR No. 3733, 1875
BALDWIN PAINT STYLE:
BLACK NO GOLD, EXCEPT ON WHEELS, STYLE 10

57" 57"

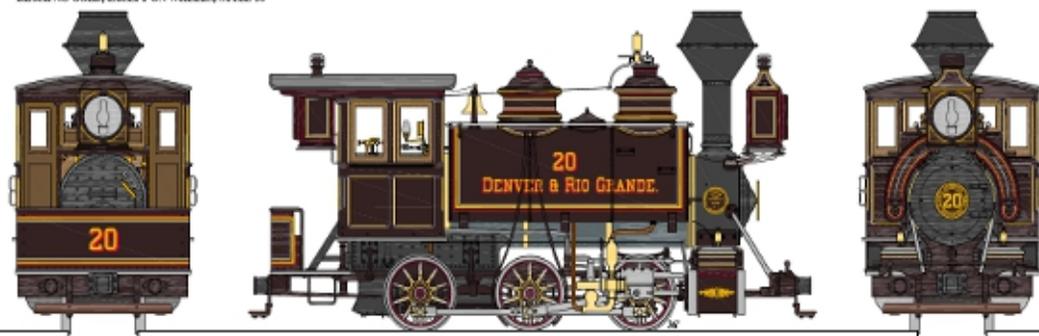

DENVER & RIO GRANDE Rwy CLASS 41 0-6-0ST #20
BALDWIN 6-22 D2, DRAWING 1
CONSTR No. 4067, 1877
BALDWIN PAINT STYLE:
LARK & COLOR, STYLE 4
1/8" SCALE. DRAWING BELONGS TO (C)ED-BASED ON BALDWIN ELECTRIC CARD PHIL 6-22 D16, DRAWING 1, LEGAL COPY, 1881
DENVER LIBRARY AND, DENVER, USA
SPECIAL THANKS TO RICHARD POCKETT FOR BEARING MATERIAL

57" 57"

0 5 10 ft

DAVID FLETCHER 2011

([click here for full size PDF file](#))